

-LREV- POT Sta. 11+00.00

-LREV- POT Sta. 13+75.00


+00.00 (+/-) -LREV-
TIE TO EXIST.

12+00

13+00

****SEE INSET FOR INTERSECTION****

+51.15 (+/-) -LREV-

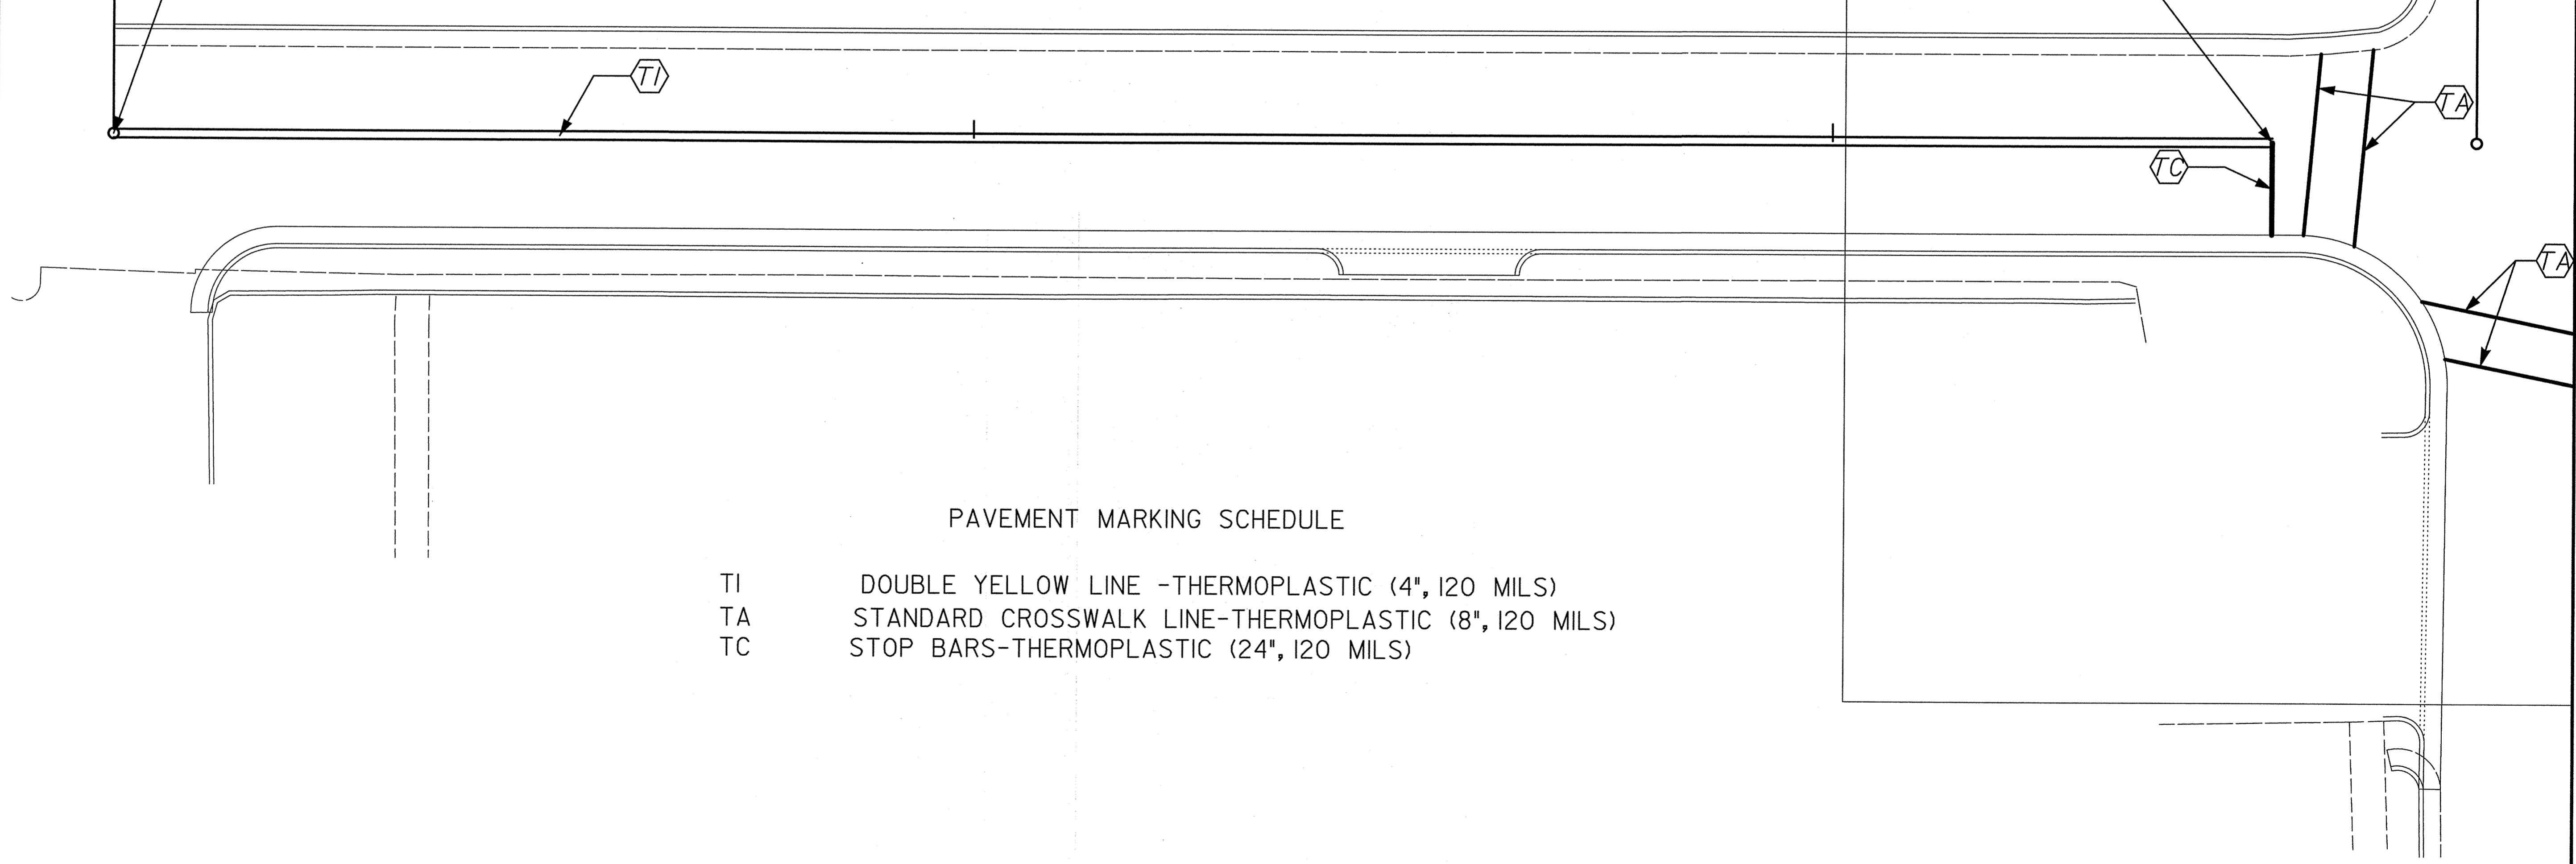

PAVEMENT MARKING SCHEDULE

- TI DOUBLE YELLOW LINE -THERMOPLASTIC (4", 120 MILS)
- TA STANDARD CROSSWALK LINE-THERMOPLASTIC (8", 120 MILS)
- TC STOP BARS-THERMOPLASTIC (24", 120 MILS)